

Lanterns. Standard Rig

-  Color Source V Spot 50deg³
Fixed Rig
-  Color Source V Fresnel 9
Fixed Rig
-  Light Instr ETC Source 4
Zoom 25-50deg 750W 9
-  Light Instr Selecon Cantata F 8
-  Light Instr Strand SL 15/32 4
deg 4
-  Light Instr Strand SL 15/32 2
for Right Arm
Fixed Rig 2
-  Light Instr Strand SL 23/50 3
deg 3

Available to Hire - Fixed Rig

-  Prolights@AstraHyb330.gdtf 2
-  Chauvet Q Wash 436Z 2
-  Light Instr Prolights
Luma1500SH 4
-  Robe Robin DL4F Wash 2
-  Light Instr Robe ColorSpot
575 AT 3
-  Light Instr Robe Robin DL4F 2
Wash 2
-  Light Instr Chauvet Ovation
P-56 14


Chauvet COLORdash Batten 6
Quad 12

0 1000 2000 3000

3000

6000

1335

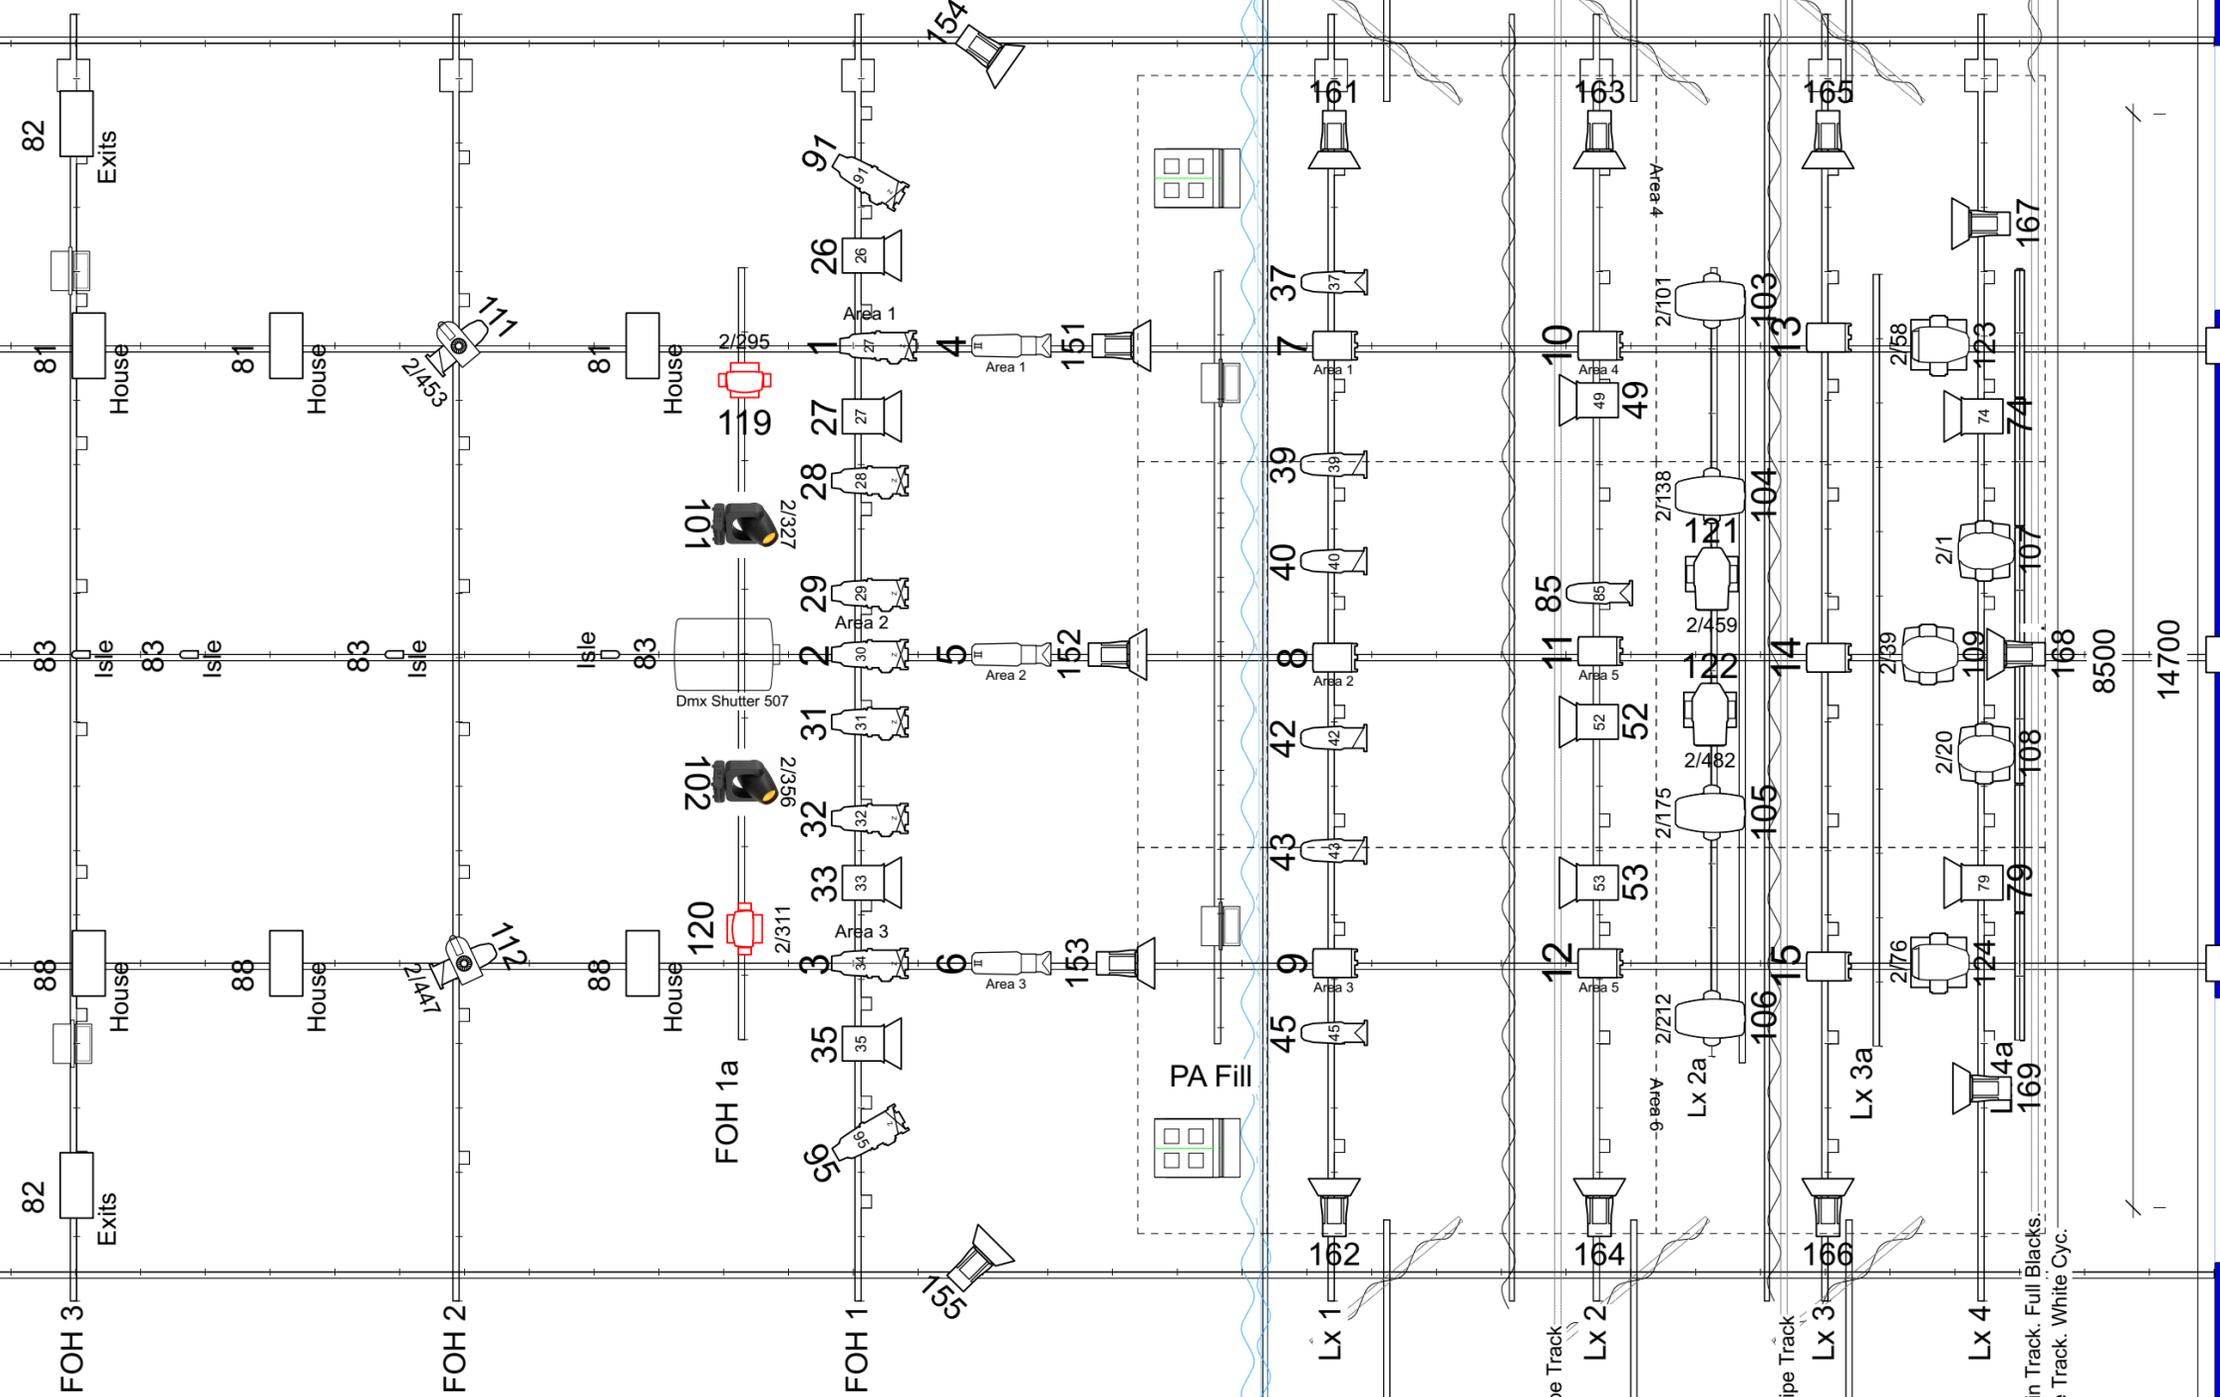

Waterside. Robert Bolt Theatre. Generic Rig

Scale: 1:50

Houselights - Ch 81, 88 @ 70%.

Isle lights - CH 83 @ 35%. Exits - CH 82 @ 55%.

DMX Splitters Pwr - Ch 98 2/98.

FOH Mover Pwr - CH 97 2/97.

FOH LED Hot Power - Socket 36.

Onstage LED Hot Pwr - Sockets 46, 56, 66 & 80.

U/S Curtain Track. Full Blacks.
U/S Swipe Track. White Cyc.