


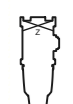









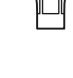
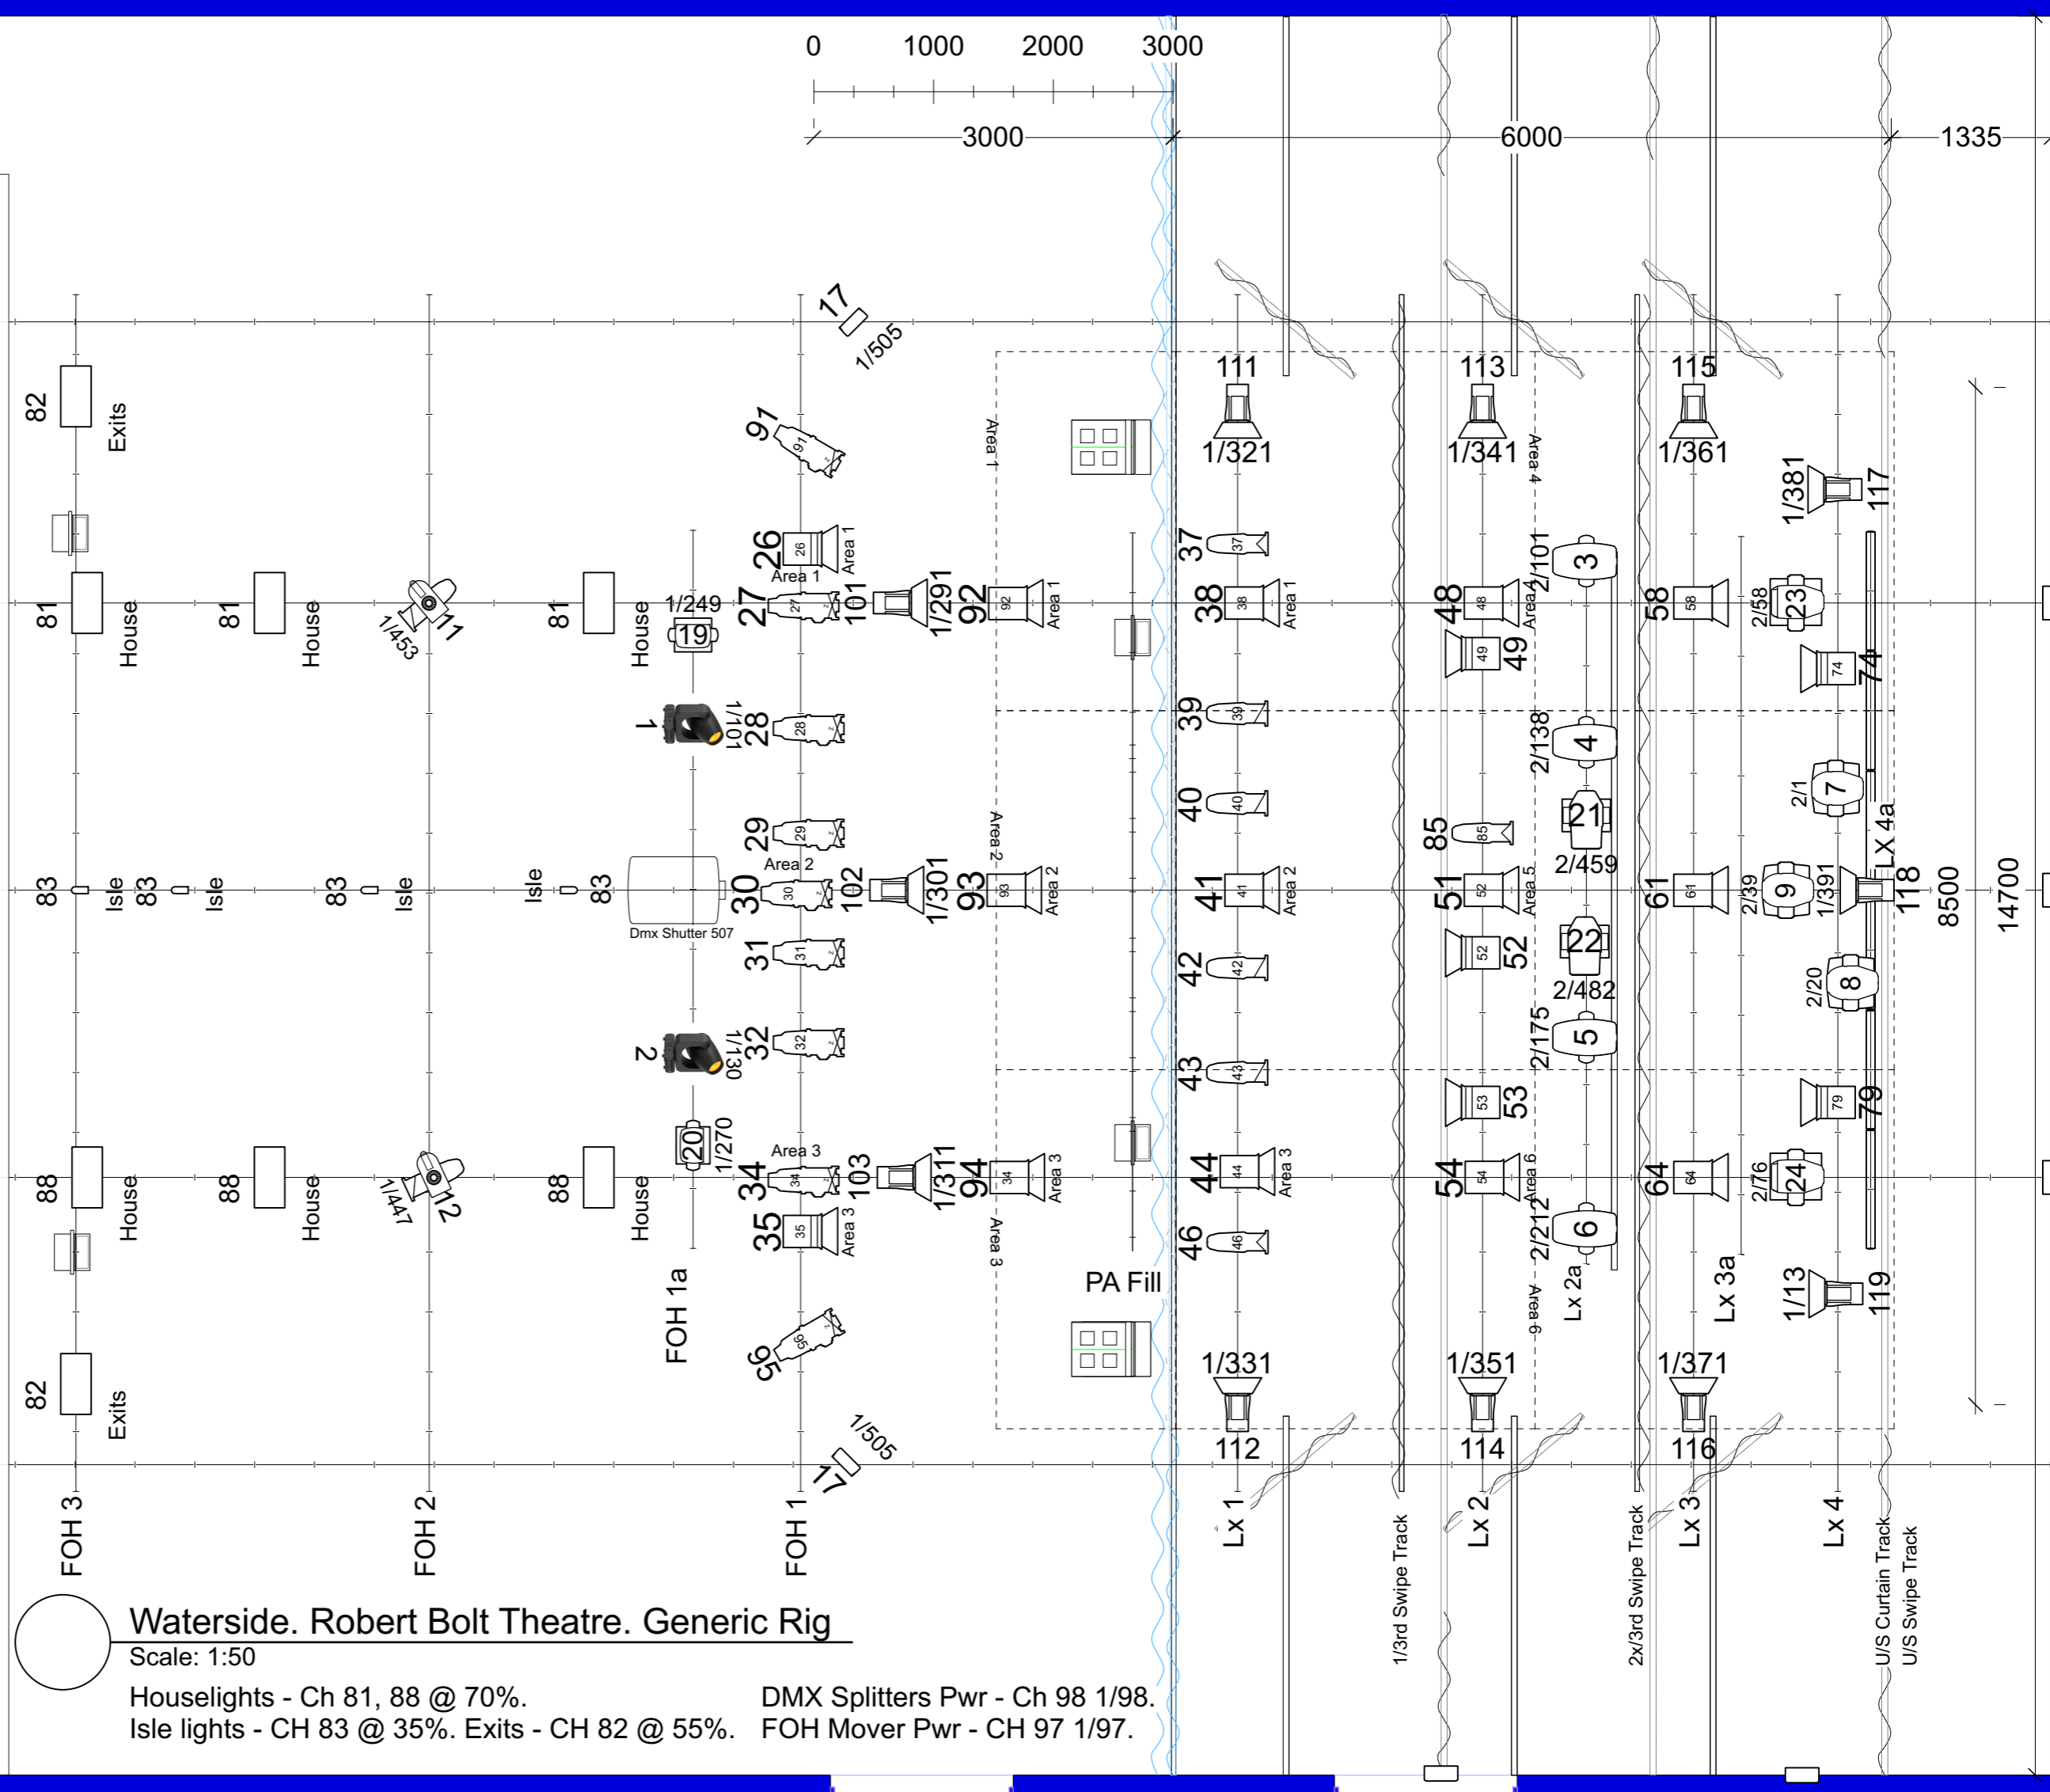


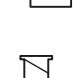Lanterns. Standard Rig

-  Light Instr ETC Source 4 Zoom 9 / 9
25-50deg 750W
-  Light Instr Selecon Cantata F 12 / 12
-  Light Instr Selecon Cantata PC 7 / 7
-  Light Instr Strand SL 15/32 deg 4 / 5
-  Light Instr Strand SL 15/32 for Right Arm 2 / 2
-  Light Instr Strand SL 23/50 deg 3 / 3

Available to Hire

-  Prolights@AstraHyb330.gdtf 2 / 0
-  Light Instr Chauvet Rogue R3 Wash 1 / 2
-  Light Instr Prolights Luma1500SH 4 / 4
-  Light Instr Robe ColorSpot 575 AT 3 / 3
-  Light Instr Robe Robin DL4F Wash 2 / 2
-  Light Instr Chauvet Ovation P-56 12 / 12
-  Light Instr Chauvet COLORdash2 / 2 Par Quad 18
-  Chauvet COLORdash Batten Quad 12 6 / 0



Waterside. Robert Bolt Theatre. Generic Rig

Scale: 1:50

Houselights - Ch 81, 88 @ 70%. DMX Splitters Pwr - Ch 98 1/98.
 Isle lights - CH 83 @ 35%. Exits - CH 82 @ 55%. FOH Mover Pwr - CH 97 1/97.